


断面図 1:500

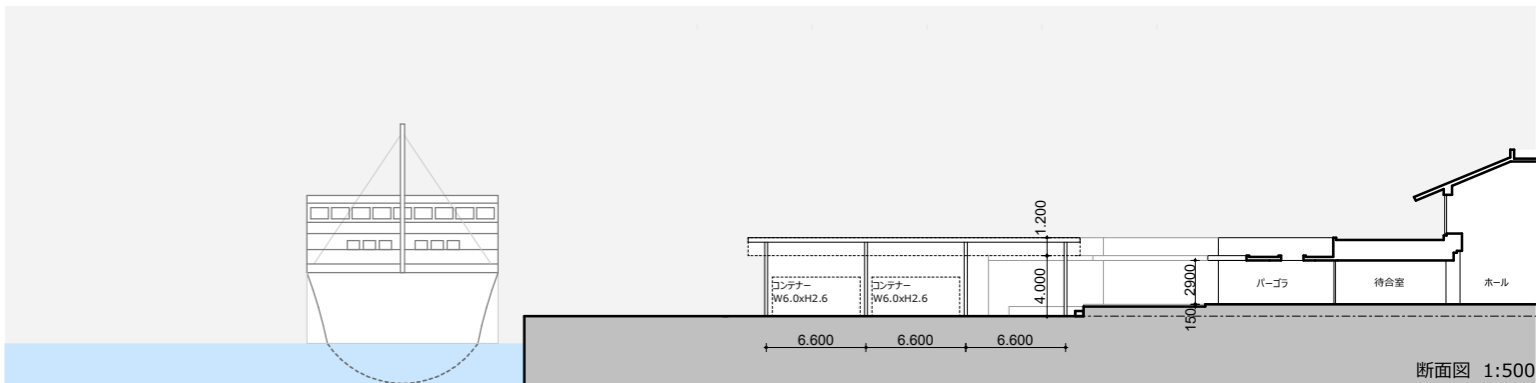

断面図 1:500

